





SITE LOCATION

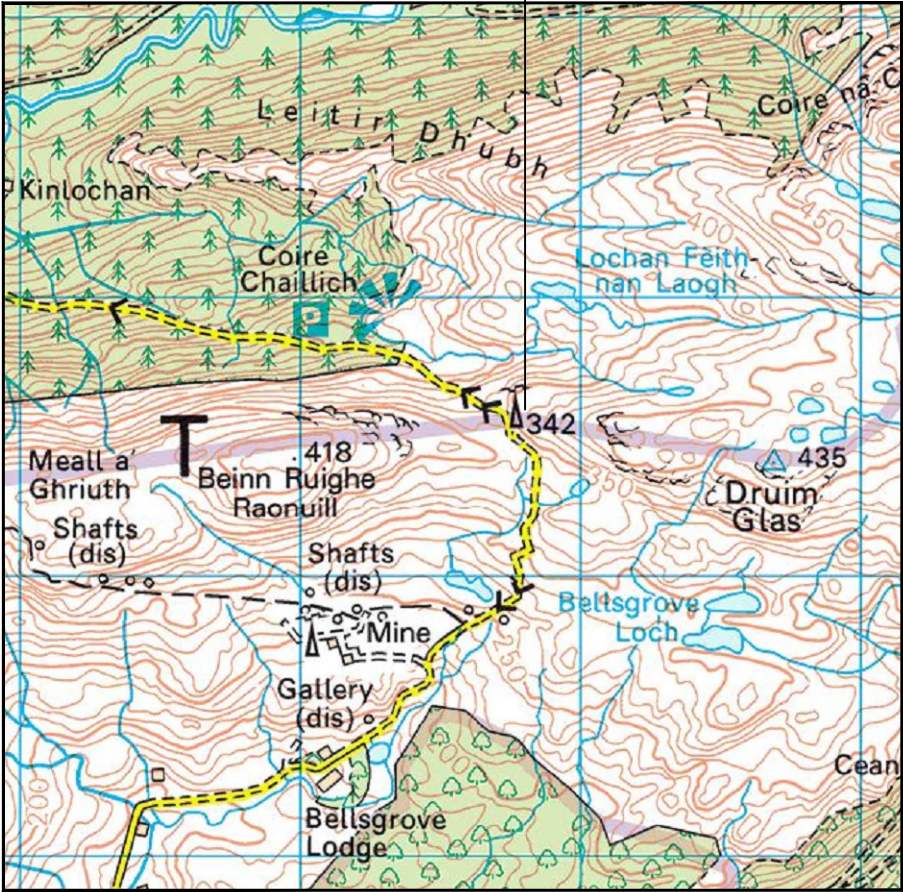

Reproduced by permission of Ordnance Survey on behalf of the Controller of Her Majesty's Stationery Office
All rights reserved. © Crown Copyright licence no. TBC


SITE AREA PLAN

 

SITE PHOTOGRAPH



PROPOSED SITE LOCATION


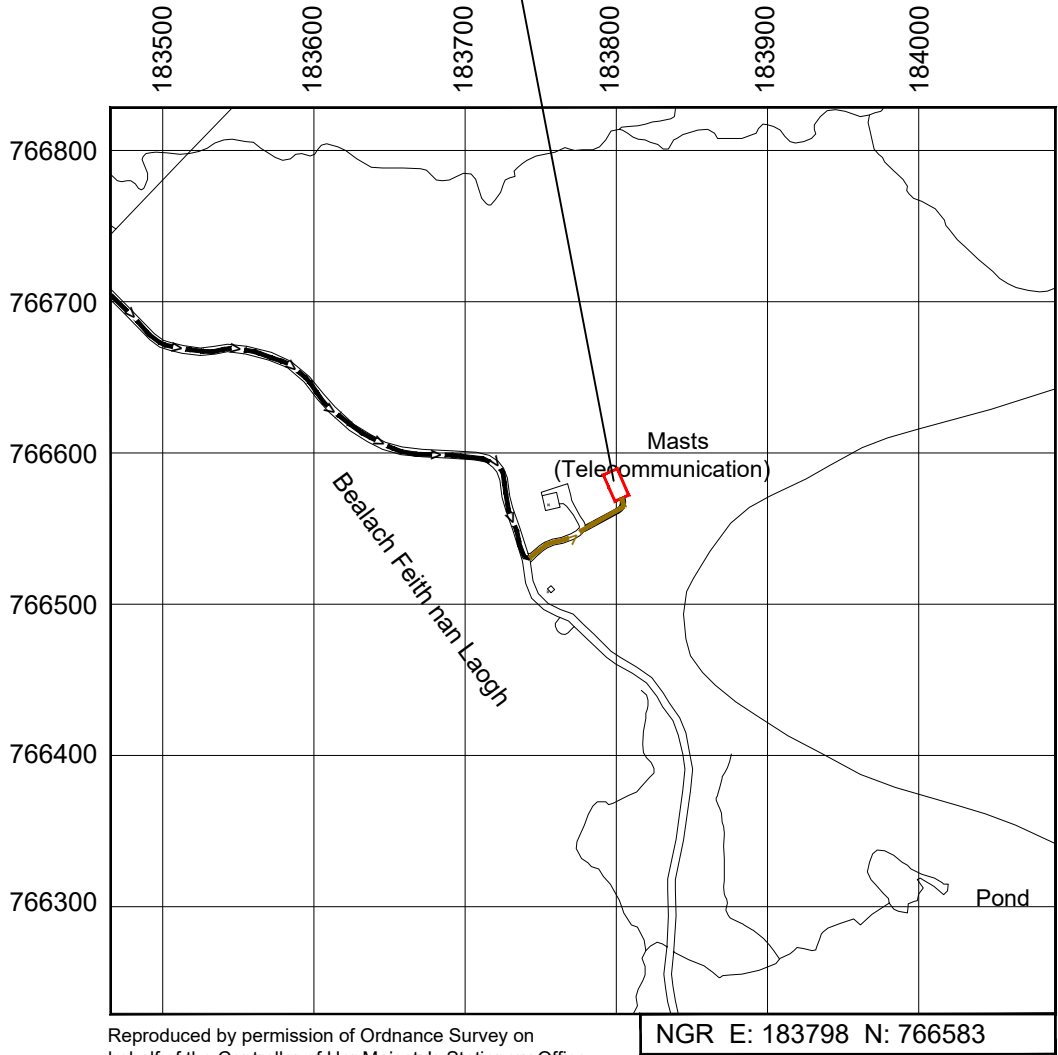


Reproduced by permission of Ordnance Survey on behalf of the Controller of Her Majesty's Stationery Office
All rights reserved. © Crown Copyright licence no. TBC

NGR E: 183798 N: 766583

SITE LOCATION PLAN

SCALE 1:5000

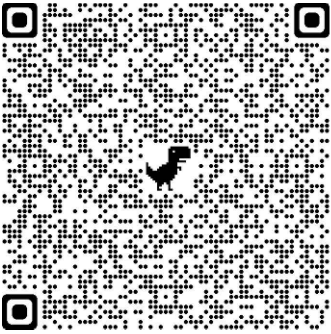 

GOOGLE MAPS QR CODE

GOOGLE MAPS HYPERLINK

STREETVIEW HYPERLINK


NOTES:

1. ALL DIMENSIONS IN MM UNLESS OTHERWISE NOTED.

DIRECTIONS TO SITE:

FROM FORT WILLIAM, HEAD SOUTH ON THE A82 FOR 8 MILES TOWARDS CORRAN, TURN RIGHT ONTO THE A861/CORRAN FERRY TERMINAL AND CONTINUE TO THE LOADING RAMP. TAKE THE CORRAN FERRY ACROSS TO ARDGOUR. EXIT THE FERRY AND TURN LEFT ONTO THE A861. FOLLOW THE ROAD FOR 14.5 MILES TO STRONTIAN. CROSS THE SMALL STONE BRIDGE AND TURN RIGHT FOLLOWING SIGNS FOR BELLSGROVE/POLLOCH. FOLLOW THE ROAD FOR 1 MILE AND TAKE A SLIGHT LEFT AND CONTINUE FOR A FURTHER 2.9 MILES TOWARDS KINLOCHAN. TURN RIGHT ONTO EXISTING TRACK CURRENTLY IN A POOR STATE TO ESN SITE. HEAD EAST 35m AND CONTINUE OFF THE TRACK NORTH-EAST FOR 55m TO SITE LOCATION.

ACCESS FROM PUBLIC
HIGHWAY (UNCLASSIFIED)

 

PROPOSED ACCESS
ROUTE



Master:	MBNL / EE / H3G:	Project:	Purpose of Issue:	Issue:
M001	MBNL	SRN	Planning	A
Date:	15/07/2021	Revision / Upgrade Description:		
Drawn:	CDH	First Issue		
Checked:	WHP			
Approved:	WHP			



Hutchison 3G UK Limited
Star House, 20 Grenfell Road
Maidenhead, SL6 1EH
Tel: 01628 765 000
Fax: 01628 765 001

H3G Base Station Information line:
0845 6043000
Available 8am-8pm Monday to Friday

Design Consultant & Principal Contractor:



WHP Telecoms
Unit 1 Maple Park,
Low Fields Avenue, Leeds
LS12 6HH

Tel: 01133023550
e-mail: info@whptelecoms.com

Site Name: ESN2009 CO-LO

Site ID: SRN1092

Address: KINLOCHAN SOUTH ACCESS ROAD
KINLOCHAN, NEAR STRONTAIN
GLENFINNAN
POLLOCH HIGHLANDS
PH37 4LX

Title: 002 SITE LOCATION PLAN

Project: 3UK SRN

Purpose of Issue: PLANNING


Trident ID	3UK Cell ID	H3G Cell ID	MBNL Cell ID	VF Cell ID	TEF Cell ID
8509895	1092	PH0234	INV043	TBC	TBC

Master Drawing No: SRN1092_M001

A



Asset Reference	Asset Description:	Asset Status:	Antenna / Dish / MHA / RRU / Equipment Access Description:	Asset Reference	Asset Description:	Asset Status:	Antenna / Dish / MHA / RRU / Equipment Access Description:	Asset Reference	Asset Description:	Asset Status:	Antenna / Dish / MHA / RRU / Equipment Access Description:
A1-A3	Antenna	Proposed	Rigger access only	CAB1-2	H3G Cabinet	Proposed	Unrestricted access	RA1-3	H3G RRU	Proposed	Rigger access only
B1-B3	Antenna	Proposed	Rigger access only	CAB3-5	TEF Cabinet	Proposed	Unrestricted access	RB1-3	TEF RRU	Proposed	Rigger access only
C1-C3	Antenna	Proposed	Rigger access only	CAB6-8	VF Cabinet	Proposed	Unrestricted access	RC1-4	VF RRU	Proposed	Rigger access only
				CAB9	Generator	Proposed	Unrestricted access	BT1-3	H3G BOB Top	Proposed	Rigger access only
				CAB10	Fuel Tank	Proposed	Unrestricted access	BT4-6	TEF BOB Top	Proposed	Rigger access only
				TD1	H3G Dish	Proposed	Rigger access only	BT7-9	VF BOB Top	Proposed	Rigger access only
				TD2	H3G Dish	Proposed	Rigger access only	BB1-3	H3G BOB Bottom	Proposed	Unrestricted access
				TD3	TEF Dish	Proposed	Rigger access only	BB4-6	TEF BOB Bottom	Proposed	Unrestricted access
				TD4	TEF Dish	Proposed	Rigger access only	BB7-9	VF BOB Bottom	Proposed	Unrestricted access
				TD5	VF Dish	Proposed	Rigger access only				
				TD6	VF Dish	Proposed	Rigger access only				

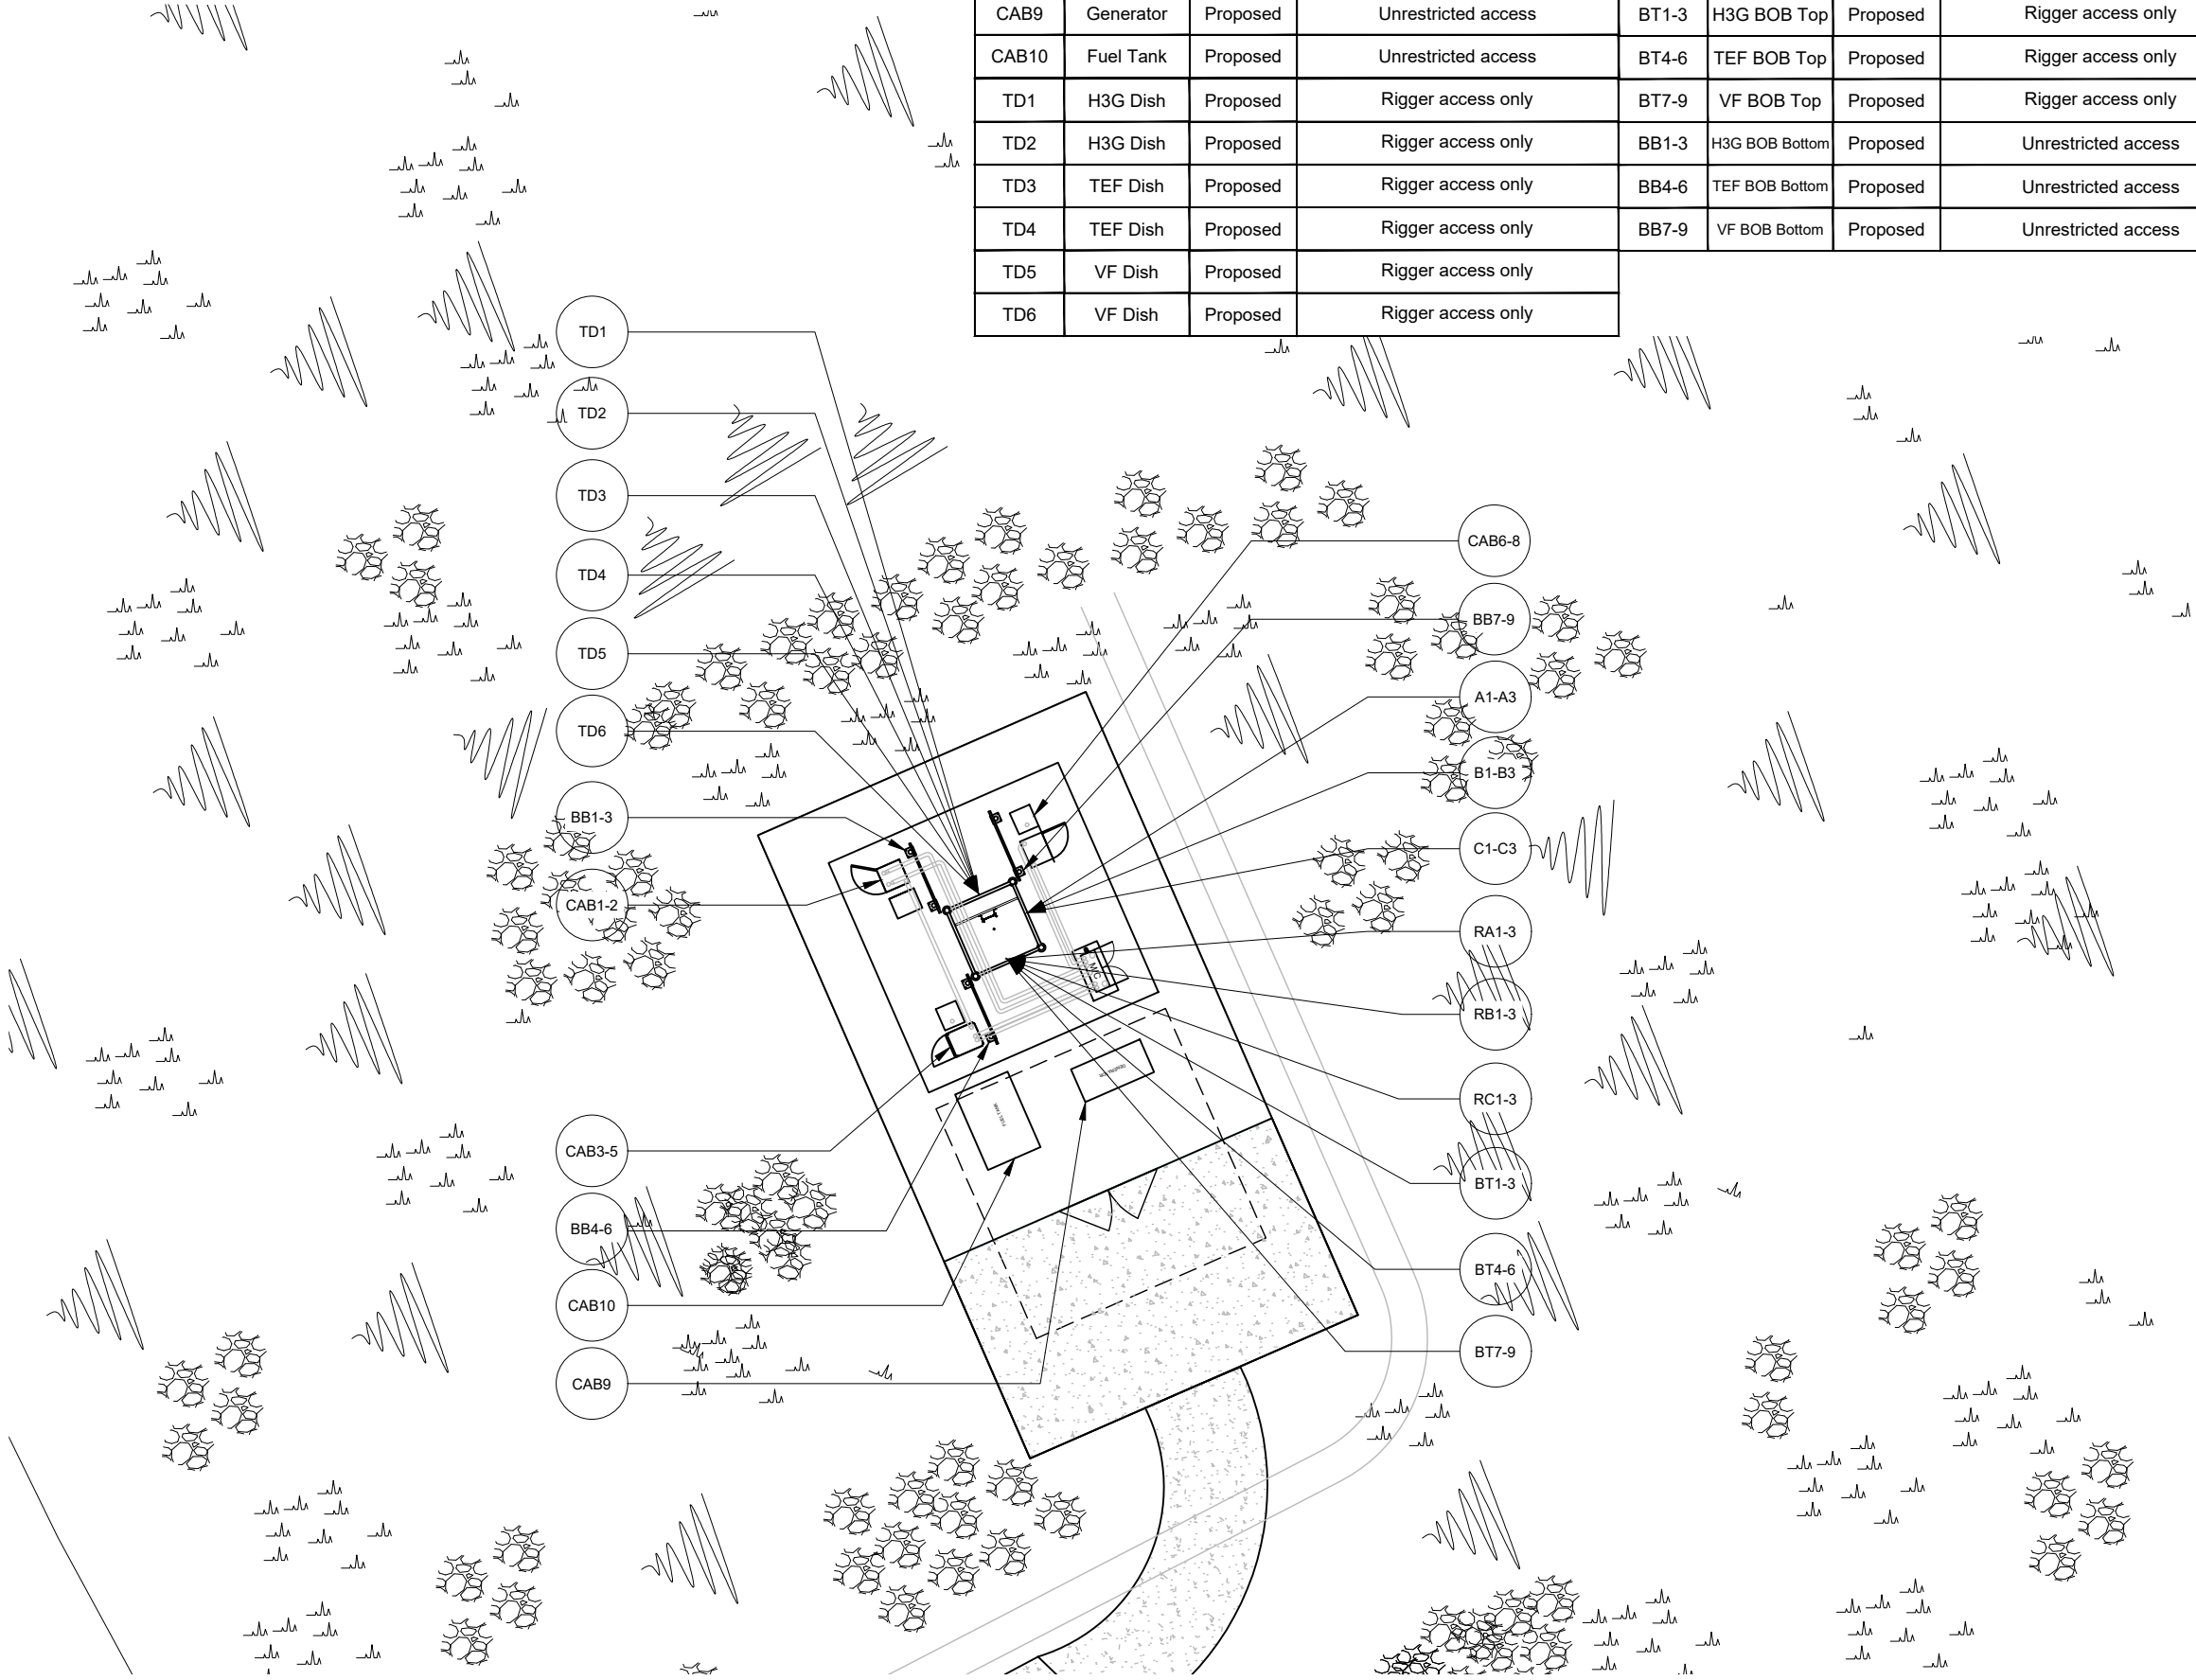

PROPOSED H3G SITE PLAN
SCALE 1:200



Master:	MBNL / EE / H3G:	Project:	Purpose of Issue:	Issue:
M001	MBNL	SRN	Planning	A
Date:	15/07/2021	Revision / Upgrade Description:		
Drawn:	CDH	First Issue		
Checked:	WHP			
Approved:	WHP			



Hutchison 3G UK Limited
Star House, 20 Grenfell Road
Maldenhead, SL6 1EH
Tel: 01628 765 000
Fax: 01628 765 001

H3G Base Station Information line:
0845 6043000
Available 8am-8pm Monday to Friday

Design Consultant: & Principal Contractor: Principal Contractor:



WHP Telecoms
Unit 1 Maple Park,
Low Fields Avenue, Leeds
LS12 6HH

Tel: 01133023550
e-mail: info@whptelecoms.com

Site Name: **ESN2009 CO-LO**

Site ID: **SRN1092**

Address: **KINLOCHAN SOUTH ACCESS ROAD
KINLOCHAN, NEAR STRONTAIN
GLENFINNAN
POLLOCH HIGHLANDS
PH37 4LX**


Title: **003 ACCESS PLAN**

Project: **3UK SRN**


Purpose of Issue: **PLANNING**

Trident ID	3UK Cell ID	H3G Cell ID	MBNL Cell ID	VF Cell ID	TEF Cell ID
8509895	1092	PH0234	INV043	TBC	TBC


Master Drawing No:	Issue:
SRN1092_M001	A

 

SITE PHOTOGRAPH

 

A horizontal scale bar with major tick marks at 0, 50, 100, 150, 200, and 250m. The text "SCALE 1:5000" is printed above the bar and below the 100m mark.

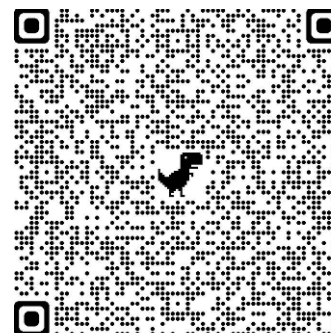

GOOGLE MAPS QR CODE
GOOGLE MAPS HYPERLINK
STREETVIEW HYPERLINK

NOTE: ACCESS FROM MAIN ROAD VIA ESN SITE
ACCESS & MAINTENANCE ROUTE

NOTES:

1. ALL DIMENSIONS IN MM UNLESS OTHERWISE NOTED.

APPLICATION BOUNDARY:

DIRECTIONS TO SITE:

FROM FORT WILLIAM, HEAD SOUTH ON THE A82 FOR 8 MILES TOWARDS CORRAN. TURN RIGHT ONTO THE A861/CORRAN FERRY TERMINAL AND CONTINUE TO THE LOADING RAMP. TAKE THE CORRAN FERRY ACROSS TO ARDGOUR. EXIT THE FERRY AND TURN LEFT ONTO THE A861. FOLLOW THE ROAD FOR 14.5 MILES TO STRONTIAN. CROSS THE SMALL STONE BRIDGE AND TURN RIGHT FOLLOWING SIGNS FOR BELLSGROVE/POLLOCH. FOLLOW THE ROAD FOR 1 MILE AND TAKE A SLIGHT LEFT AND CONTINUE FOR A FURTHER 2.9 MILES TOWARDS KINLOCHAN. TURN RIGHT ONTO EXISTING TRACK CURRENTLY IN A POOR STATE TO ESN SITE. HEAD EAST 35M AND CONTINUE OFF THE TRACK NORTH-EAST FOR 55M TO SITE LOCATION.

ACCESS FROM PUBLIC
HIGHWAY

EXISTING ACCESS
ROUTE

PROPOSED ACCESS
ROUTE

Master: MBNL / EE / H3G:		Project:	Purpose of Issue:	Issue:
M001	MBNL	SRN	Planning	A
Date:	15/07/2021	Revision / Upgrade Description: First Issue		
Drawn:	CDH			
Checked:	WHP			
Approved:	WHP			



Hutchison 3G UK Limited
Star House, 20 Grenfell Road
Maidenhead, SL6 1EH
Tel: 01628 765 000
Fax: 01628 765 001

H3G Base Station Information line:
0845 6043000
Available 8am-8pm Monday to Friday

Design Consultant: & Principal Contractor: Principal Contractor:



WHP Telecoms
Unit 1 Maple Park,
Low Fields Avenue, Leeds
LS12 6HH

Tel: 01133023550
e-mail: info@whptelecoms.com

Site Name:

ESN2009 CO-LO

Site ID:

SRN1092

Address:

KINLOCHAN SOUTH ACCESS ROAD
KINLOCHAN, NEAR STRONTAIN
GLENFINNAN
POLLOCH HIGHLANDS
PH37 4LX

Title:

004A APPLICATION SITE BOUNDARY PLAN

Project:

3UK SRN

Purpose of Issue:	
-------------------	--

PLANNING

Trident ID	3UK Cell ID	H3G Cell ID	MBNL Cell ID	VF Cell ID	TEF Cell ID
8509895	1092	PH0234	INV043	TBC	TBC

Master Drawing No:

SRN1092 M001


Issue:

A



PLANNING APPLICATION BOUNDARY

Scale 1:500

 

NOTES:

1. ALL DIMENSIONS IN MM UNLESS OTHERWISE NOTED.

LEASE DEMISE INCLUDING TURNING AREA AND CRANE LOCATION:

PROPOSED CRANE OR CHERRY PICKER LOCATION:

Master:	MBNL / EE / H3G:	Project:	Purpose of Issue:	Issue:
M001	MBNL	SRN	Planning	A
Date:	15/07/2021	Revision / Upgrade Description:		
Drawn:	CDH	First Issue		
Checked:	WHP			
Approved:	WHP			

Hutchison 3G UK Limited
Star House, 20 Grenfell Road
Maldenhead, SL6 1EH
Tel: 01628 765 000
Fax: 01628 765 001


H3G Base Station Information line:
0845 6043000
Available 8am-8pm Monday to Friday

Design Consultant: & Principal Contractor

WHP Telecoms
Unit 1 Maple Park,
Low Fields Avenue, Leeds
LS12 6HH


Tel: 01133023550
e-mail: info@whptelecoms.com

Site Name:					
ESN2009 CO-LO					
Site ID:					
SRN1092					
Address:					
KINLOCHAN SOUTH ACCESS ROAD KINLOCHAN, NEAR STRONTAIN GLENFINNAN POLLOCH HIGHLANDS PH37 4LX					
Title:					
004B PLANNING APPLICATION BOUNDARY					
Project:					
3UK SRN					
Purpose of Issue:					
PLANNING					
Trident ID	3UK Cell ID	H3G Cell ID	MBNL Cell ID	VF Cell ID	TEF Cell ID
8509895	1092	PH0234	INV043	TBC	TBC
Master Drawing No:					Issue:
SRN1092_M001					A

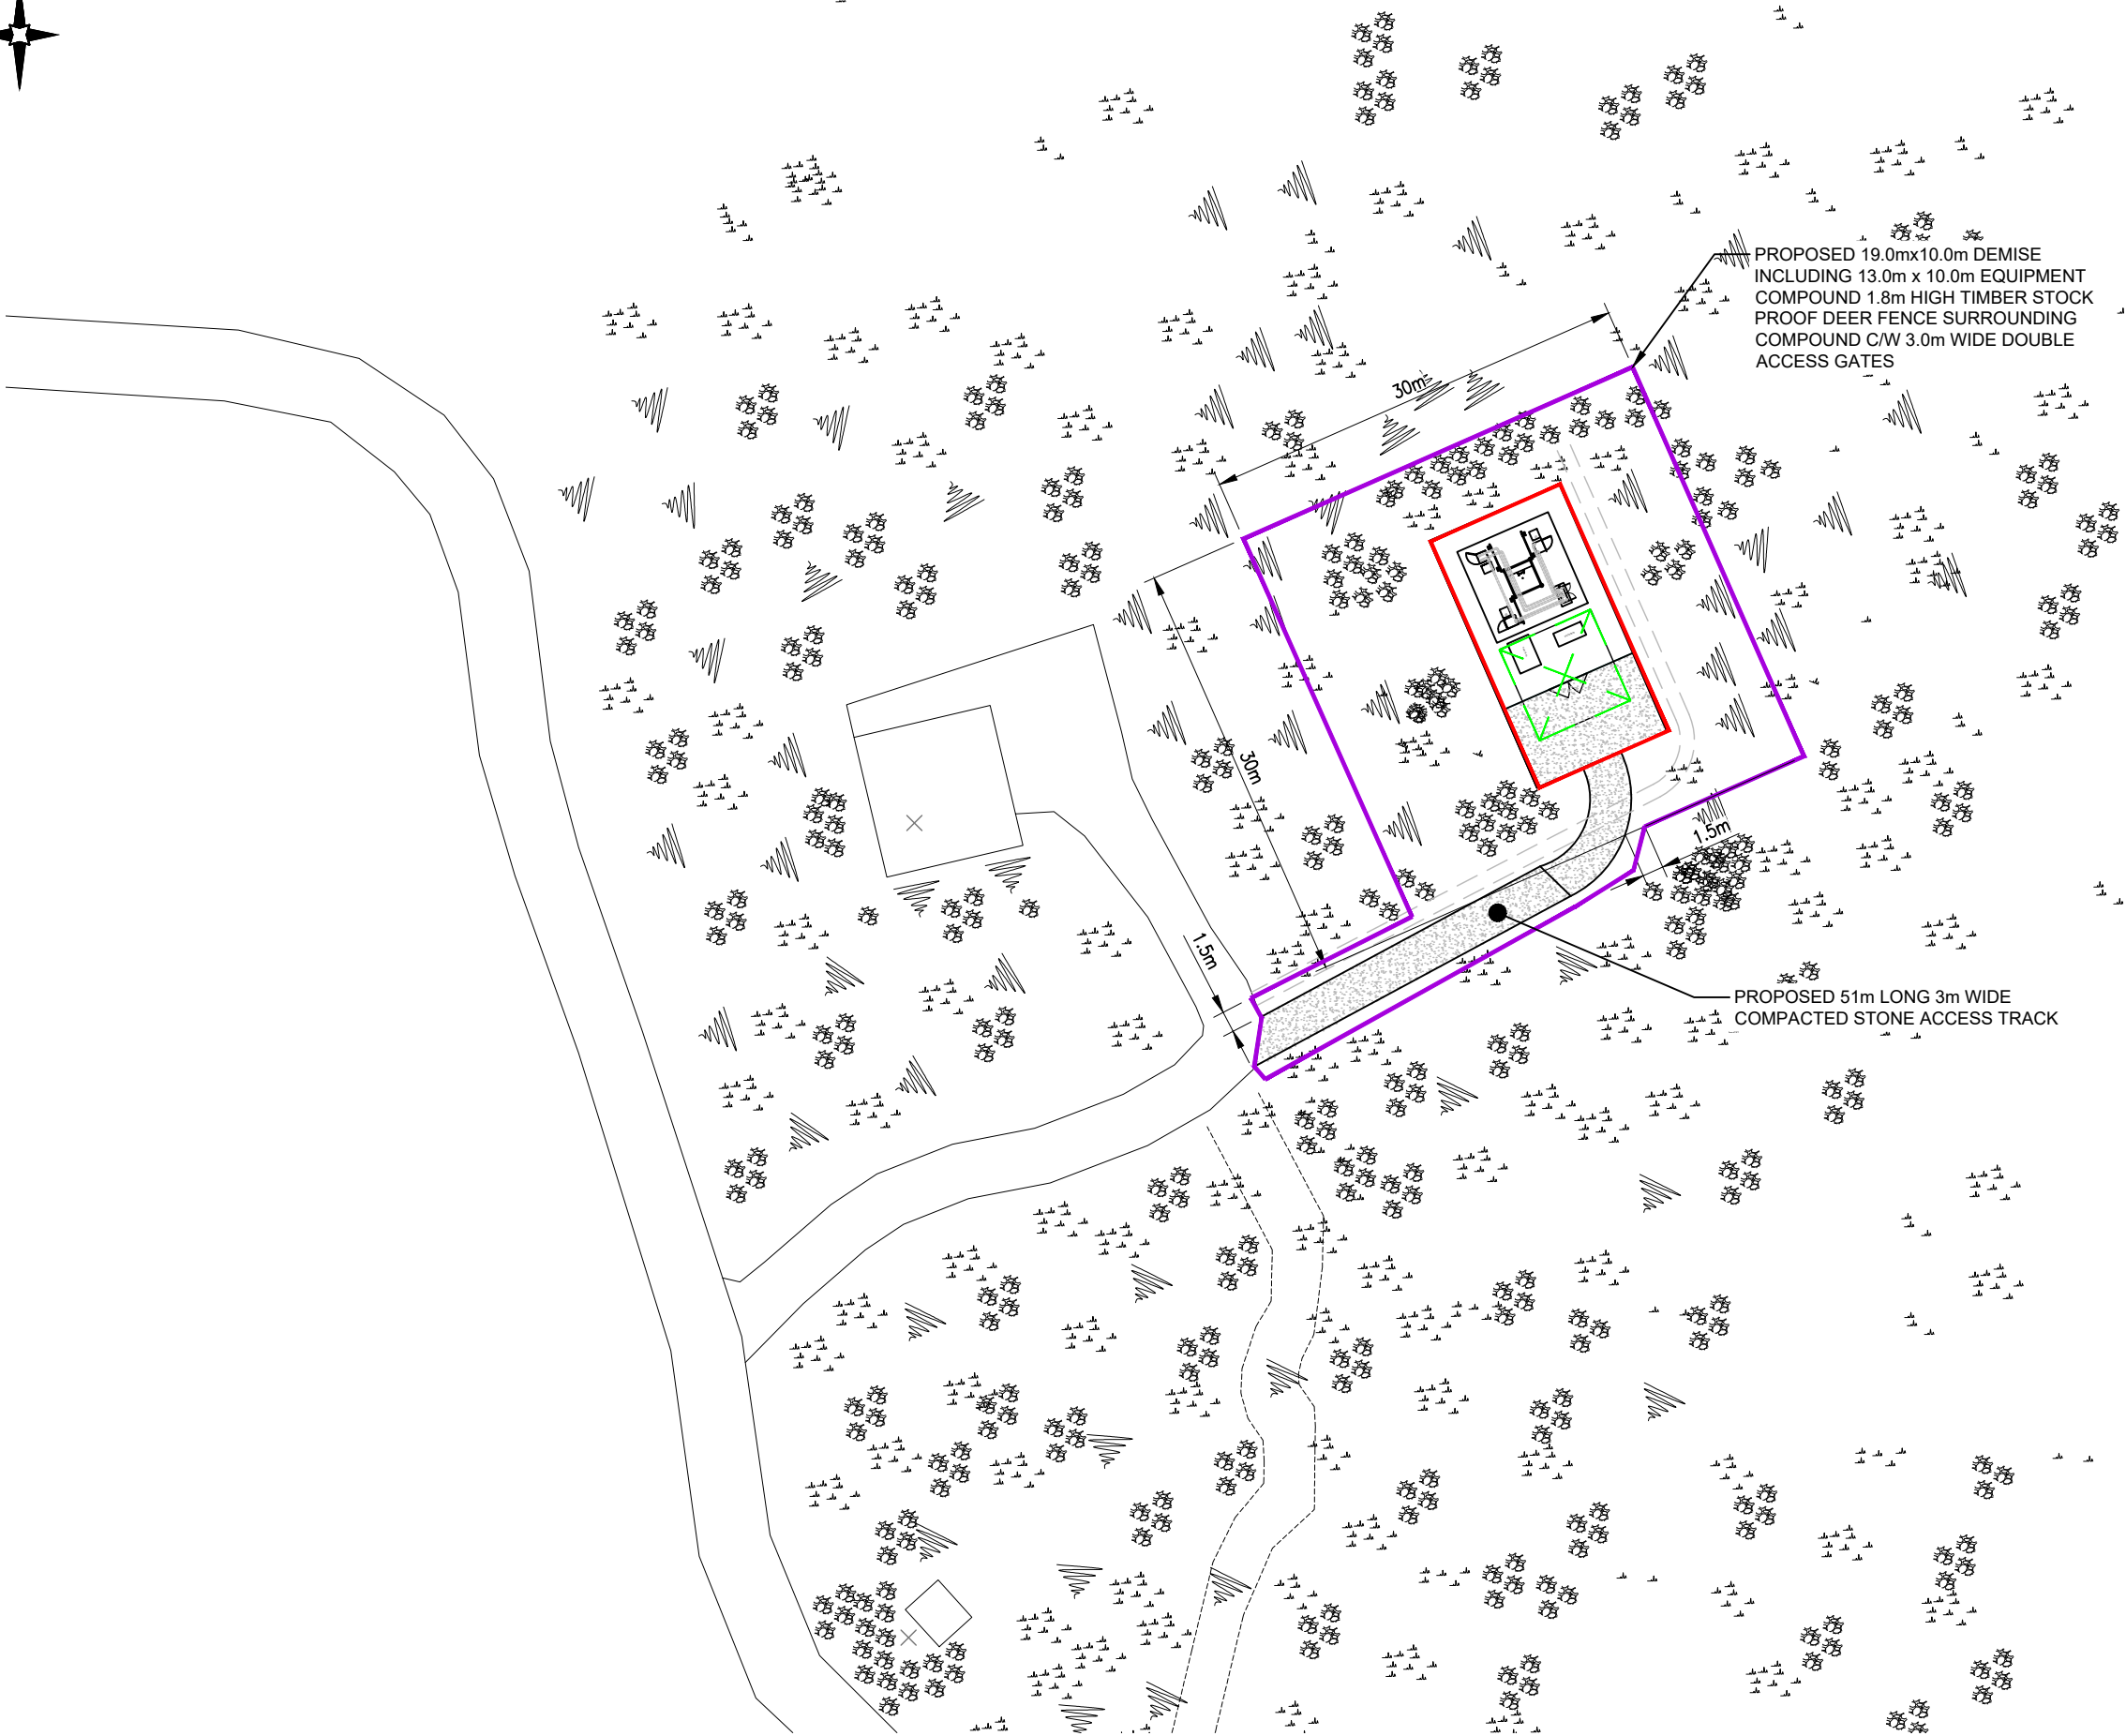

LEGAL DEMISE PLAN

Scale 1:500

 

NOTES:

1. ALL DIMENSIONS IN MM UNLESS OTHERWISE NOTED.

LEASE DEMISE INCLUDING TURNING AREA AND CRANE LOCATION:

CONSTRUCTION ZONE:
30m x 30m around proposed compound, with 1.5m offset to proposed access track

PROPOSED CRANE OR CHERRY PICKER LOCATION:

Master:	MBNL / EE / H3G:	Project:	Purpose of Issue:	Issue:
M001	MBNL	SRN	Planning	A
Date:	15/07/2021	Revision / Upgrade Description:		
Drawn:	CDH	First Issue		
Checked:	WHP			
Approved:	WHP			

Hutchison 3G UK Limited
Star House, 20 Grenfell Road
Maldenhead, SL6 1EH
Tel: 01628 765 000
Fax: 01628 765 001

H3G Base Station Information line:
0845 6043000
Available 8am-8pm Monday to Friday

Design Consultant: & Principal Contractor

WHP Telecoms
Unit 1 Maple Park,
Low Fields Avenue, Leeds
LS12 6HH

Tel: 01133023550
e-mail: info@whptelecoms.com

Site Name:

ESN2009 CO-LO

Site ID:

SRN1092

Address:

KINLOCHAN SOUTH ACCESS ROAD
KINLOCHAN, NEAR STRONTAIN
GLENFINNAN
POLLOCH HIGHLANDS
PH37 4LX

Title:

004C TELECOMS CODE PLAN

Project:

3UK SRN

Purpose of Issue:

PLANNING


Trident ID	3UK Cell ID	H3G Cell ID	MBNL Cell ID	VF Cell ID	TEF Cell ID
8509895	1092	PH0234	INV043	TBC	TBC

Master Drawing No:

SRN1092_M001

Issue:

A

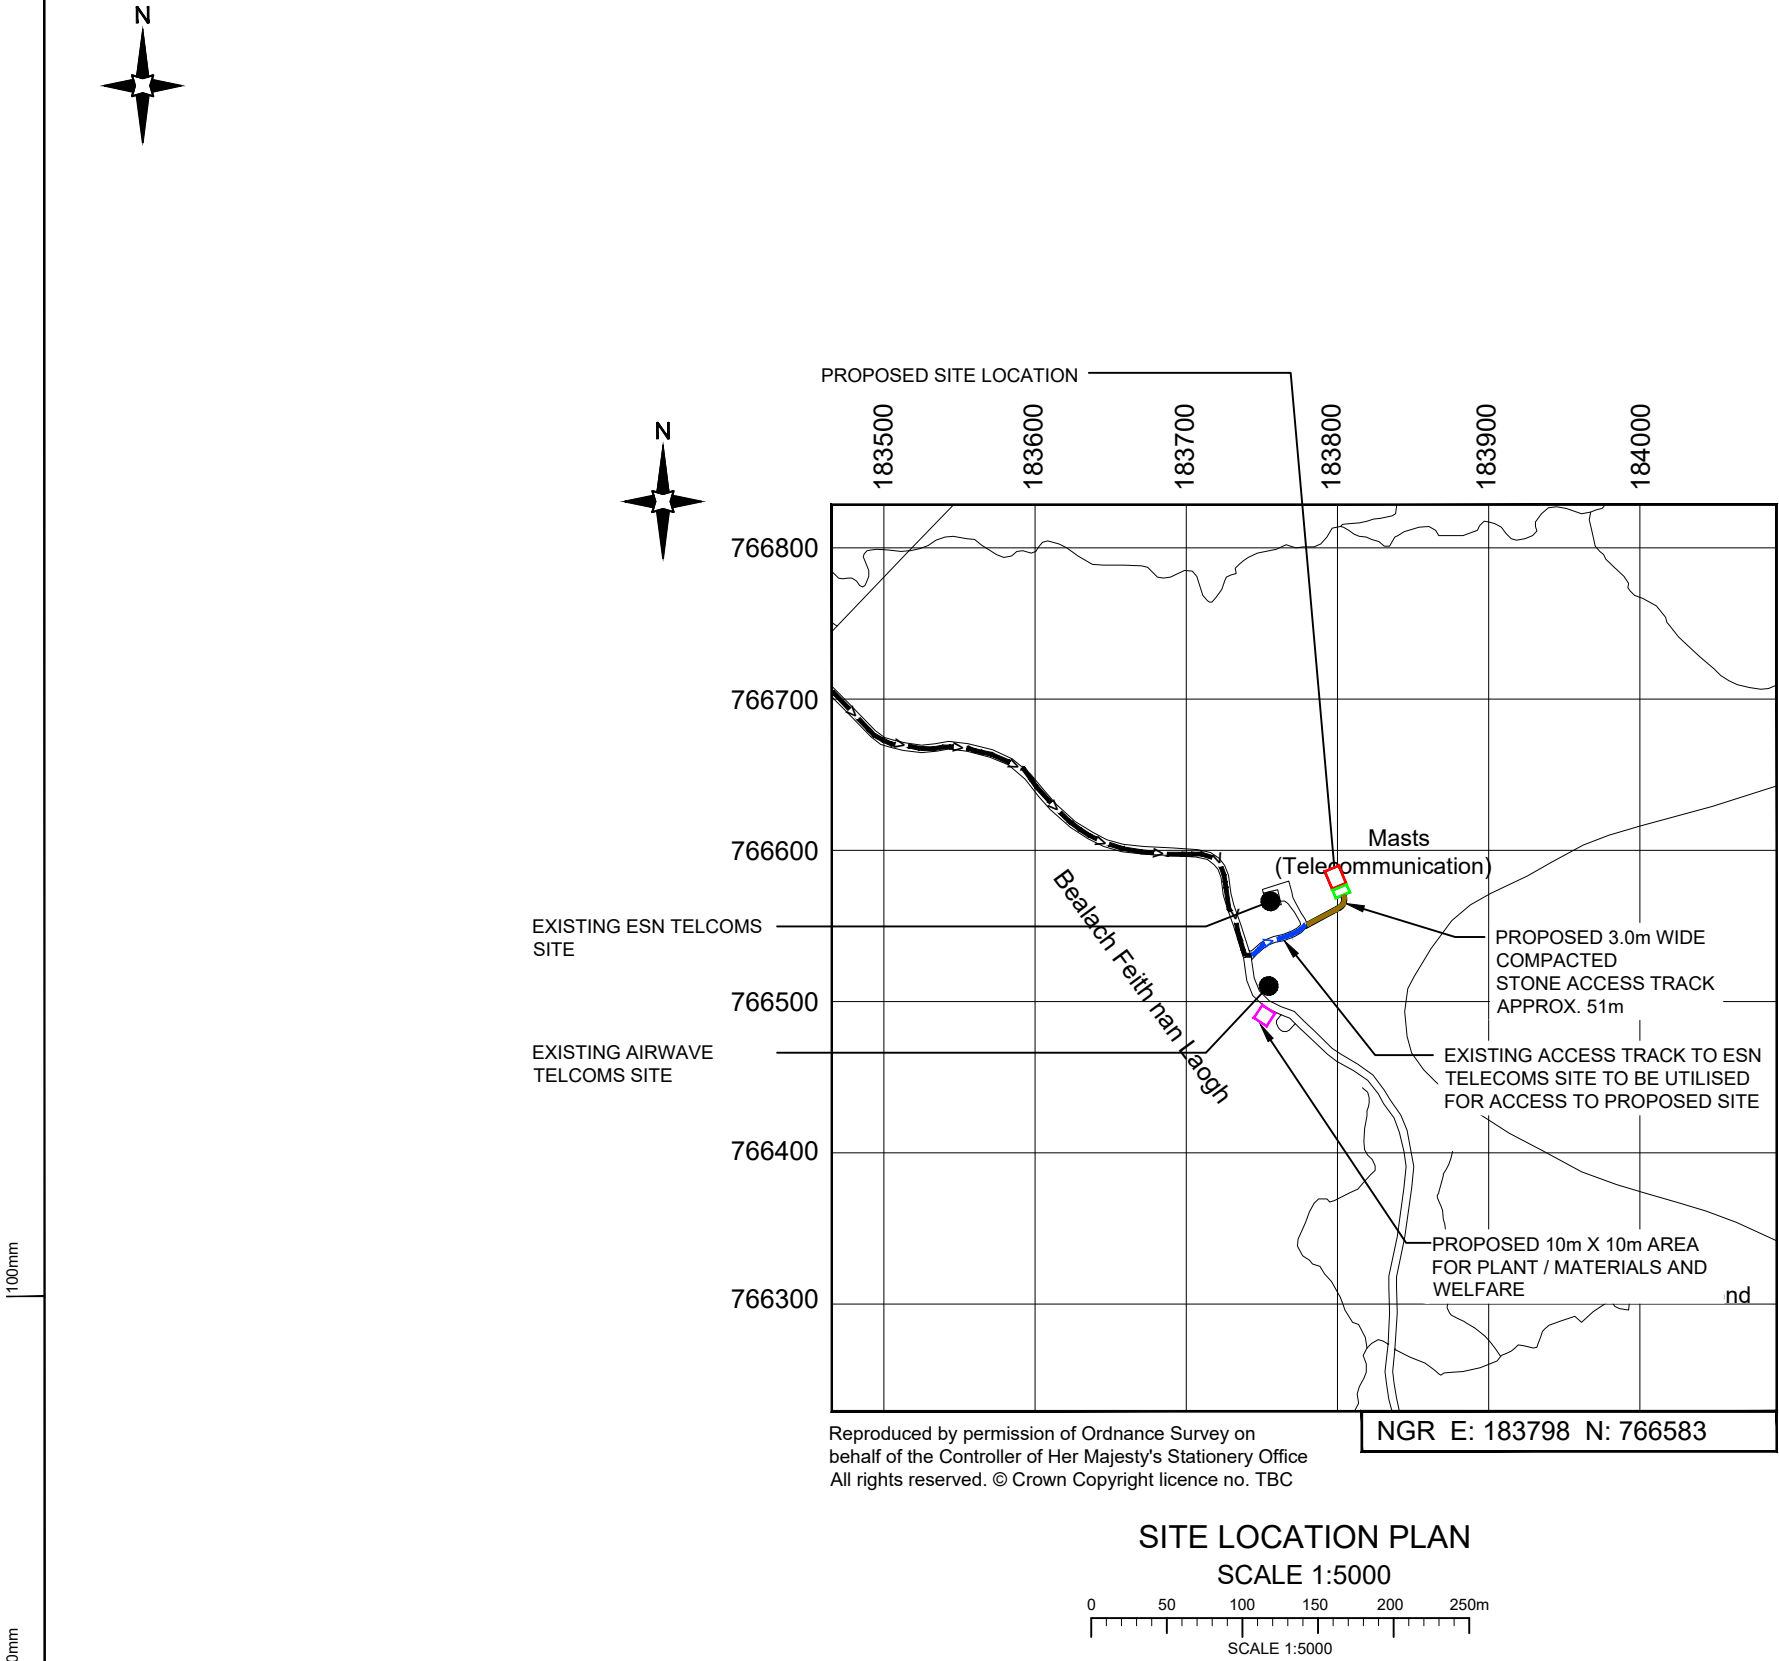

100mm

50mm

10mm

NOTES:
1. ALL DIMENSIONS IN mm UNLESS OTHERWISE NOTED.

LEASE DEMISE:

AREA REQUIRED FOR PARKING AND TURNING:

TEMPORARY AREA REQUIRED FOR MATERIALS LAYDOWN AND WELFARE

ACCESS FROM PUBLIC HIGHWAY

EXISTING ACCESS ROUTE

PROPOSED ACCESS ROUTE

Master:	MBNL / EE / H3G:	Project:	Purpose of Issue:	Issue:
M001	MBNL	SRN	Planning	A
Date:	15/07/2021	Revision / Upgrade Description:		
Drawn:	CDH	First Issue		
Checked:	WHP			
Approved:	WHP			

Hutchison 3G UK Limited
Star House, 20 Grenfell Road
Maidenhead, SL6 1EH
Tel: 01628 765 000
Fax: 01628 765 001

H3G Base Station Information line:
0845 6043000
Available 8am-8pm Monday to Friday

Design Consultant: & Principal Contractor

WHP Telecoms
Unit 1 Maple Park,
Low Fields Avenue, Leeds
LS12 6HH

Tel: 01133023550
e-mail: info@whptelecoms.com

Site Name:

ESN2009 CO-LO

Site ID:

SRN1092

Address:

KINLOCHAN SOUTH ACCESS ROAD
KINLOCHAN, NEAR STRONTAIN
GLENFINNAN
POLLOCH HIGHLANDS
PH37 4LX

Title:

004D CODE STORAGE AREA

Project:

3UK SRN

Purpose of Issue:

PLANNING


Trident ID	3UK Cell ID	H3G Cell ID	MBNL Cell ID	VF Cell ID	TEF Cell ID
8509895	1092	PH0234	INV043	TBC	TBC

Master Drawing No:


SRN1092_M001

Issue:

A

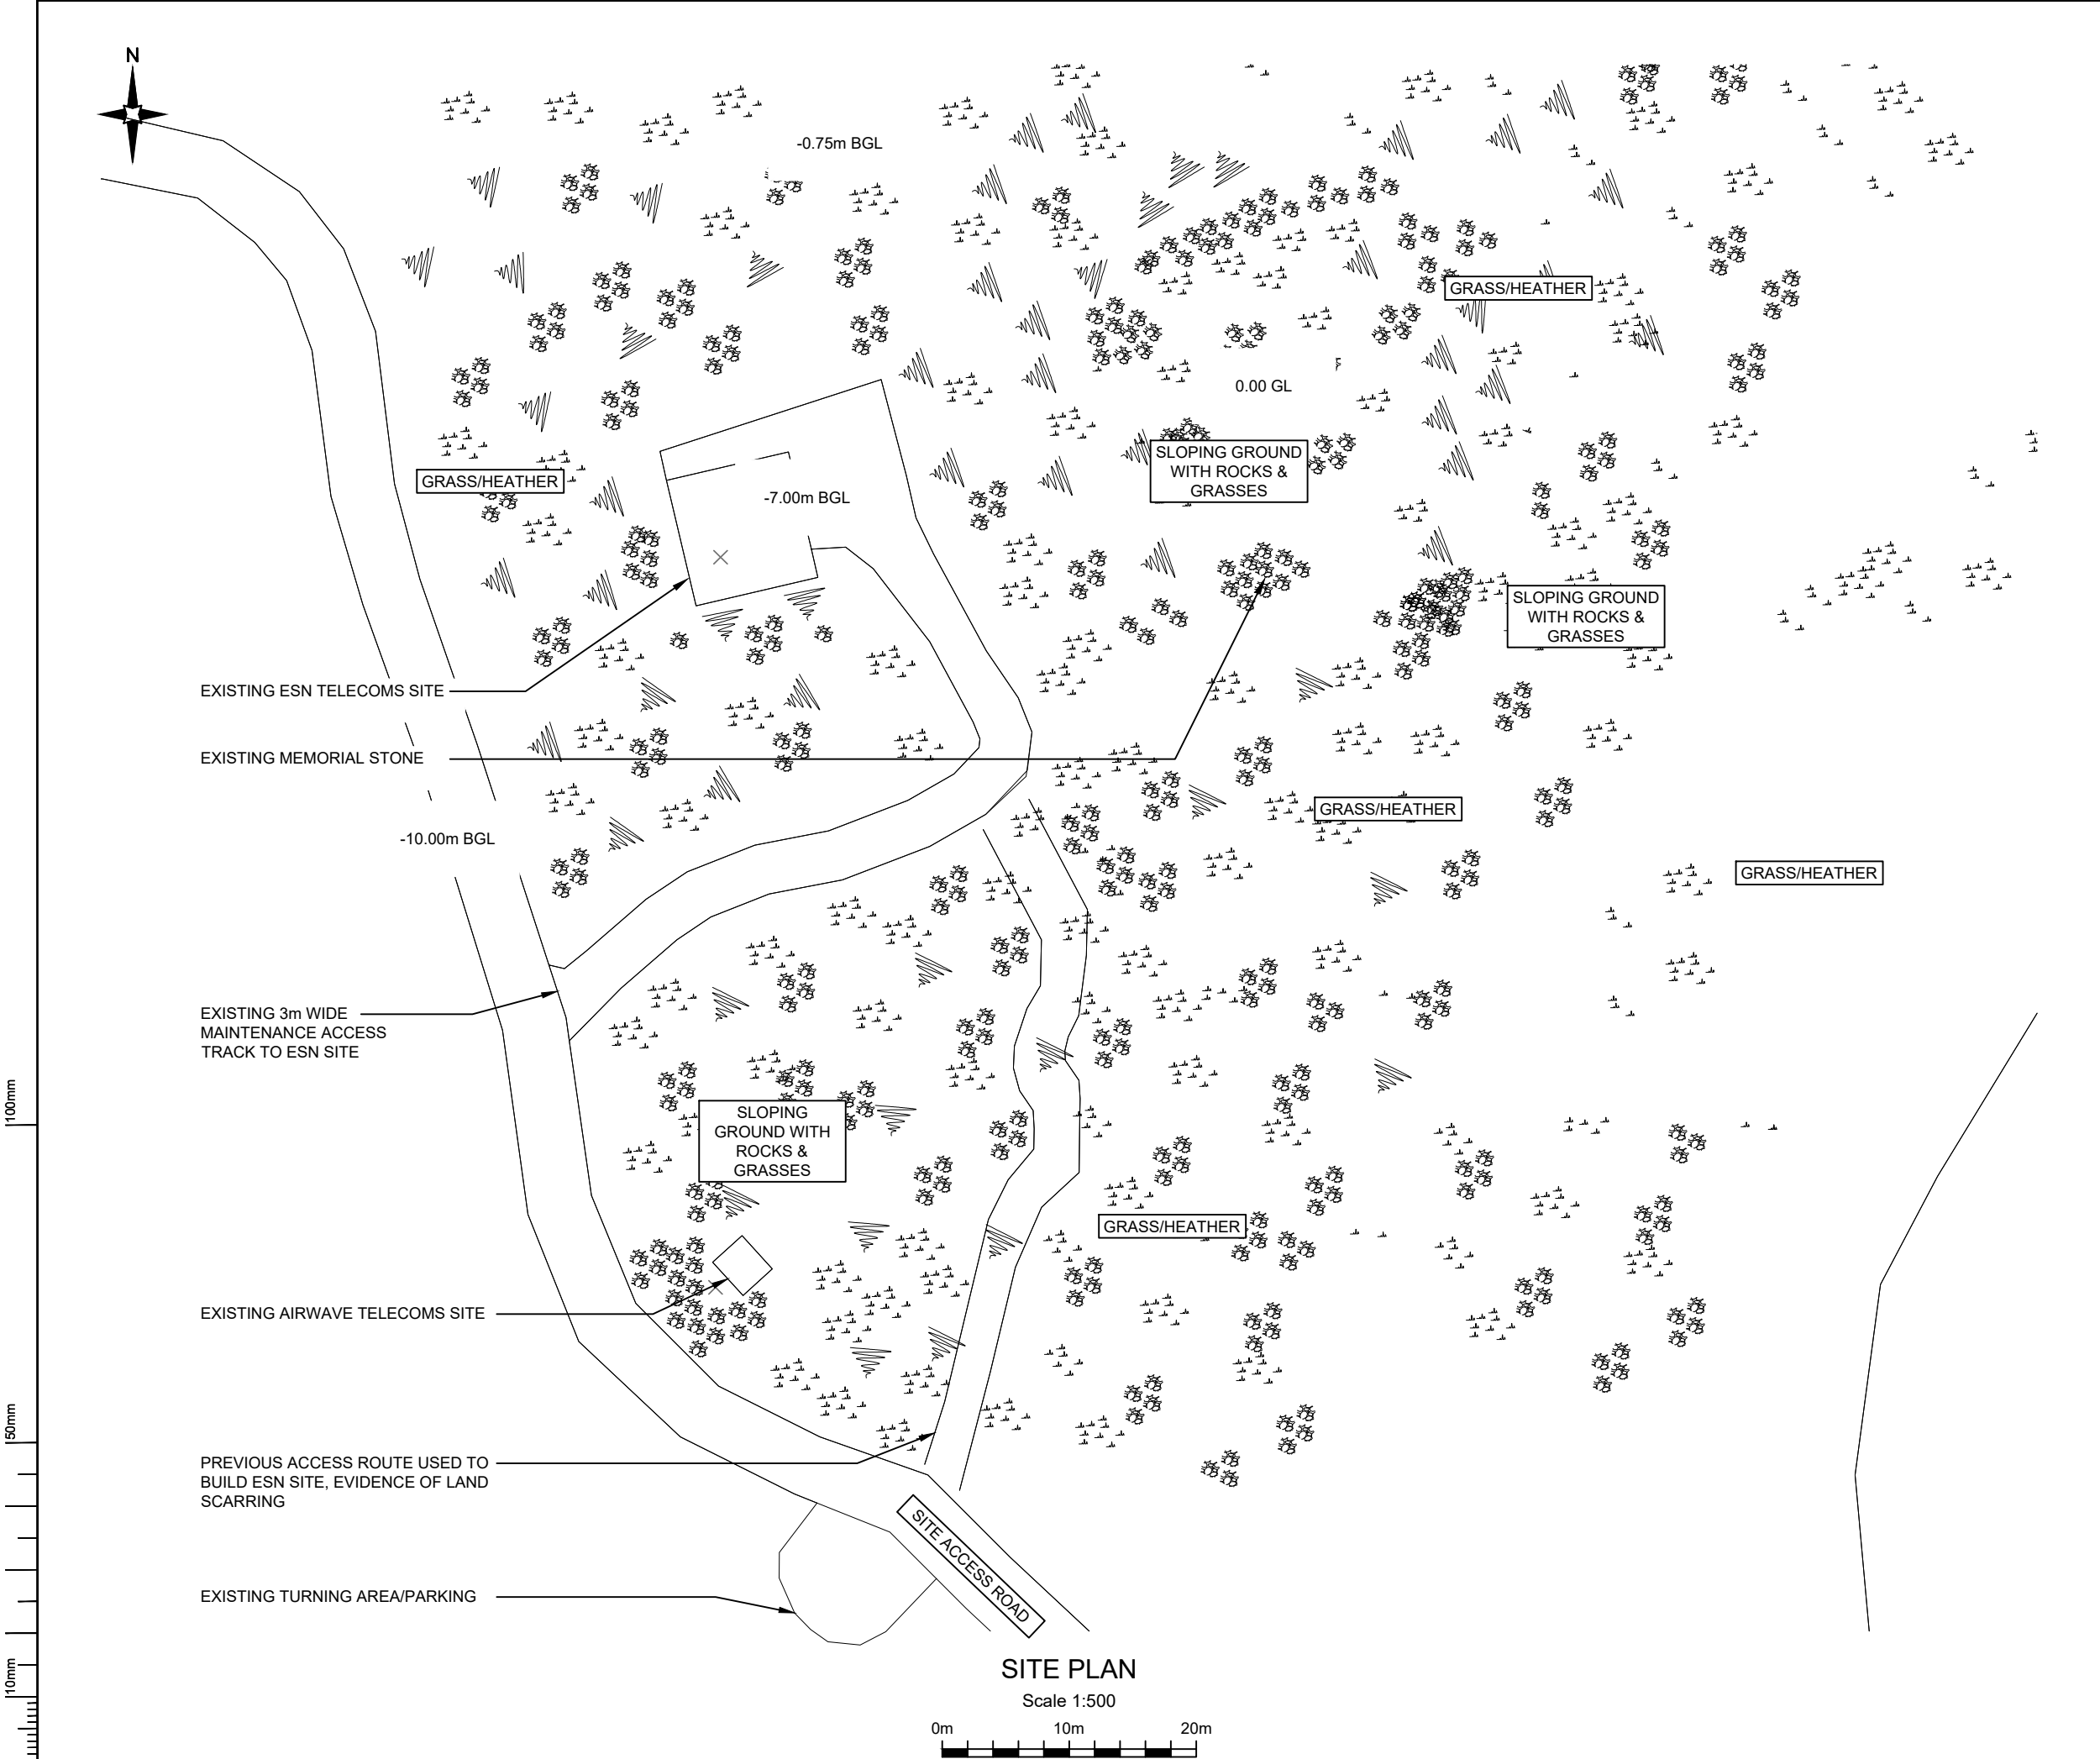

Master: M001		MBNL / EE / H3G: MBNL		Project: SRN	Purpose of Issue: Planning	Issue: A
Date: 15/07/2021		Revision / Upgrade Description: First Issue				
Drawn: CDH						
Checked: WHP						
Approved: WHP						



Hutchison 3G UK Limited
Star House, 20 Grenfell Road
Maldenhead, SL6 1EH
Tel: 01628 765 000
Fax: 01628 765 001

H3G Base Station Information line:
0845 6043000
Available 8am-8pm Monday to Friday

Design Consultant: & Principal Contractor: **WHP Telecoms**
Unit 1 Maple Park,
Low Fields Avenue, Leeds
LS12 6HH
Tel: 01133023550
e-mail: info@whptelecoms.com

Site Name: ESN2009 CO-LO

Site ID: SRN1092

Address: KINLOCHAN SOUTH ACCESS ROAD
KINLOCHAN, NEAR STRONTAIN
GLENFINNAN
POLLOCH HIGHLANDS
PH37 4LX

Title: 100 EXISTING SITE PLAN


Project: 3UK SRN

Purpose of Issue: PLANNING

Trident ID	3UK Cell ID	H3G Cell ID	MBNL Cell ID	VF Cell ID	TEF Cell ID
8509895	1092	PH0234	INV043	TBC	TBC

Master Drawing No: SRN1092_M001

Issue: A

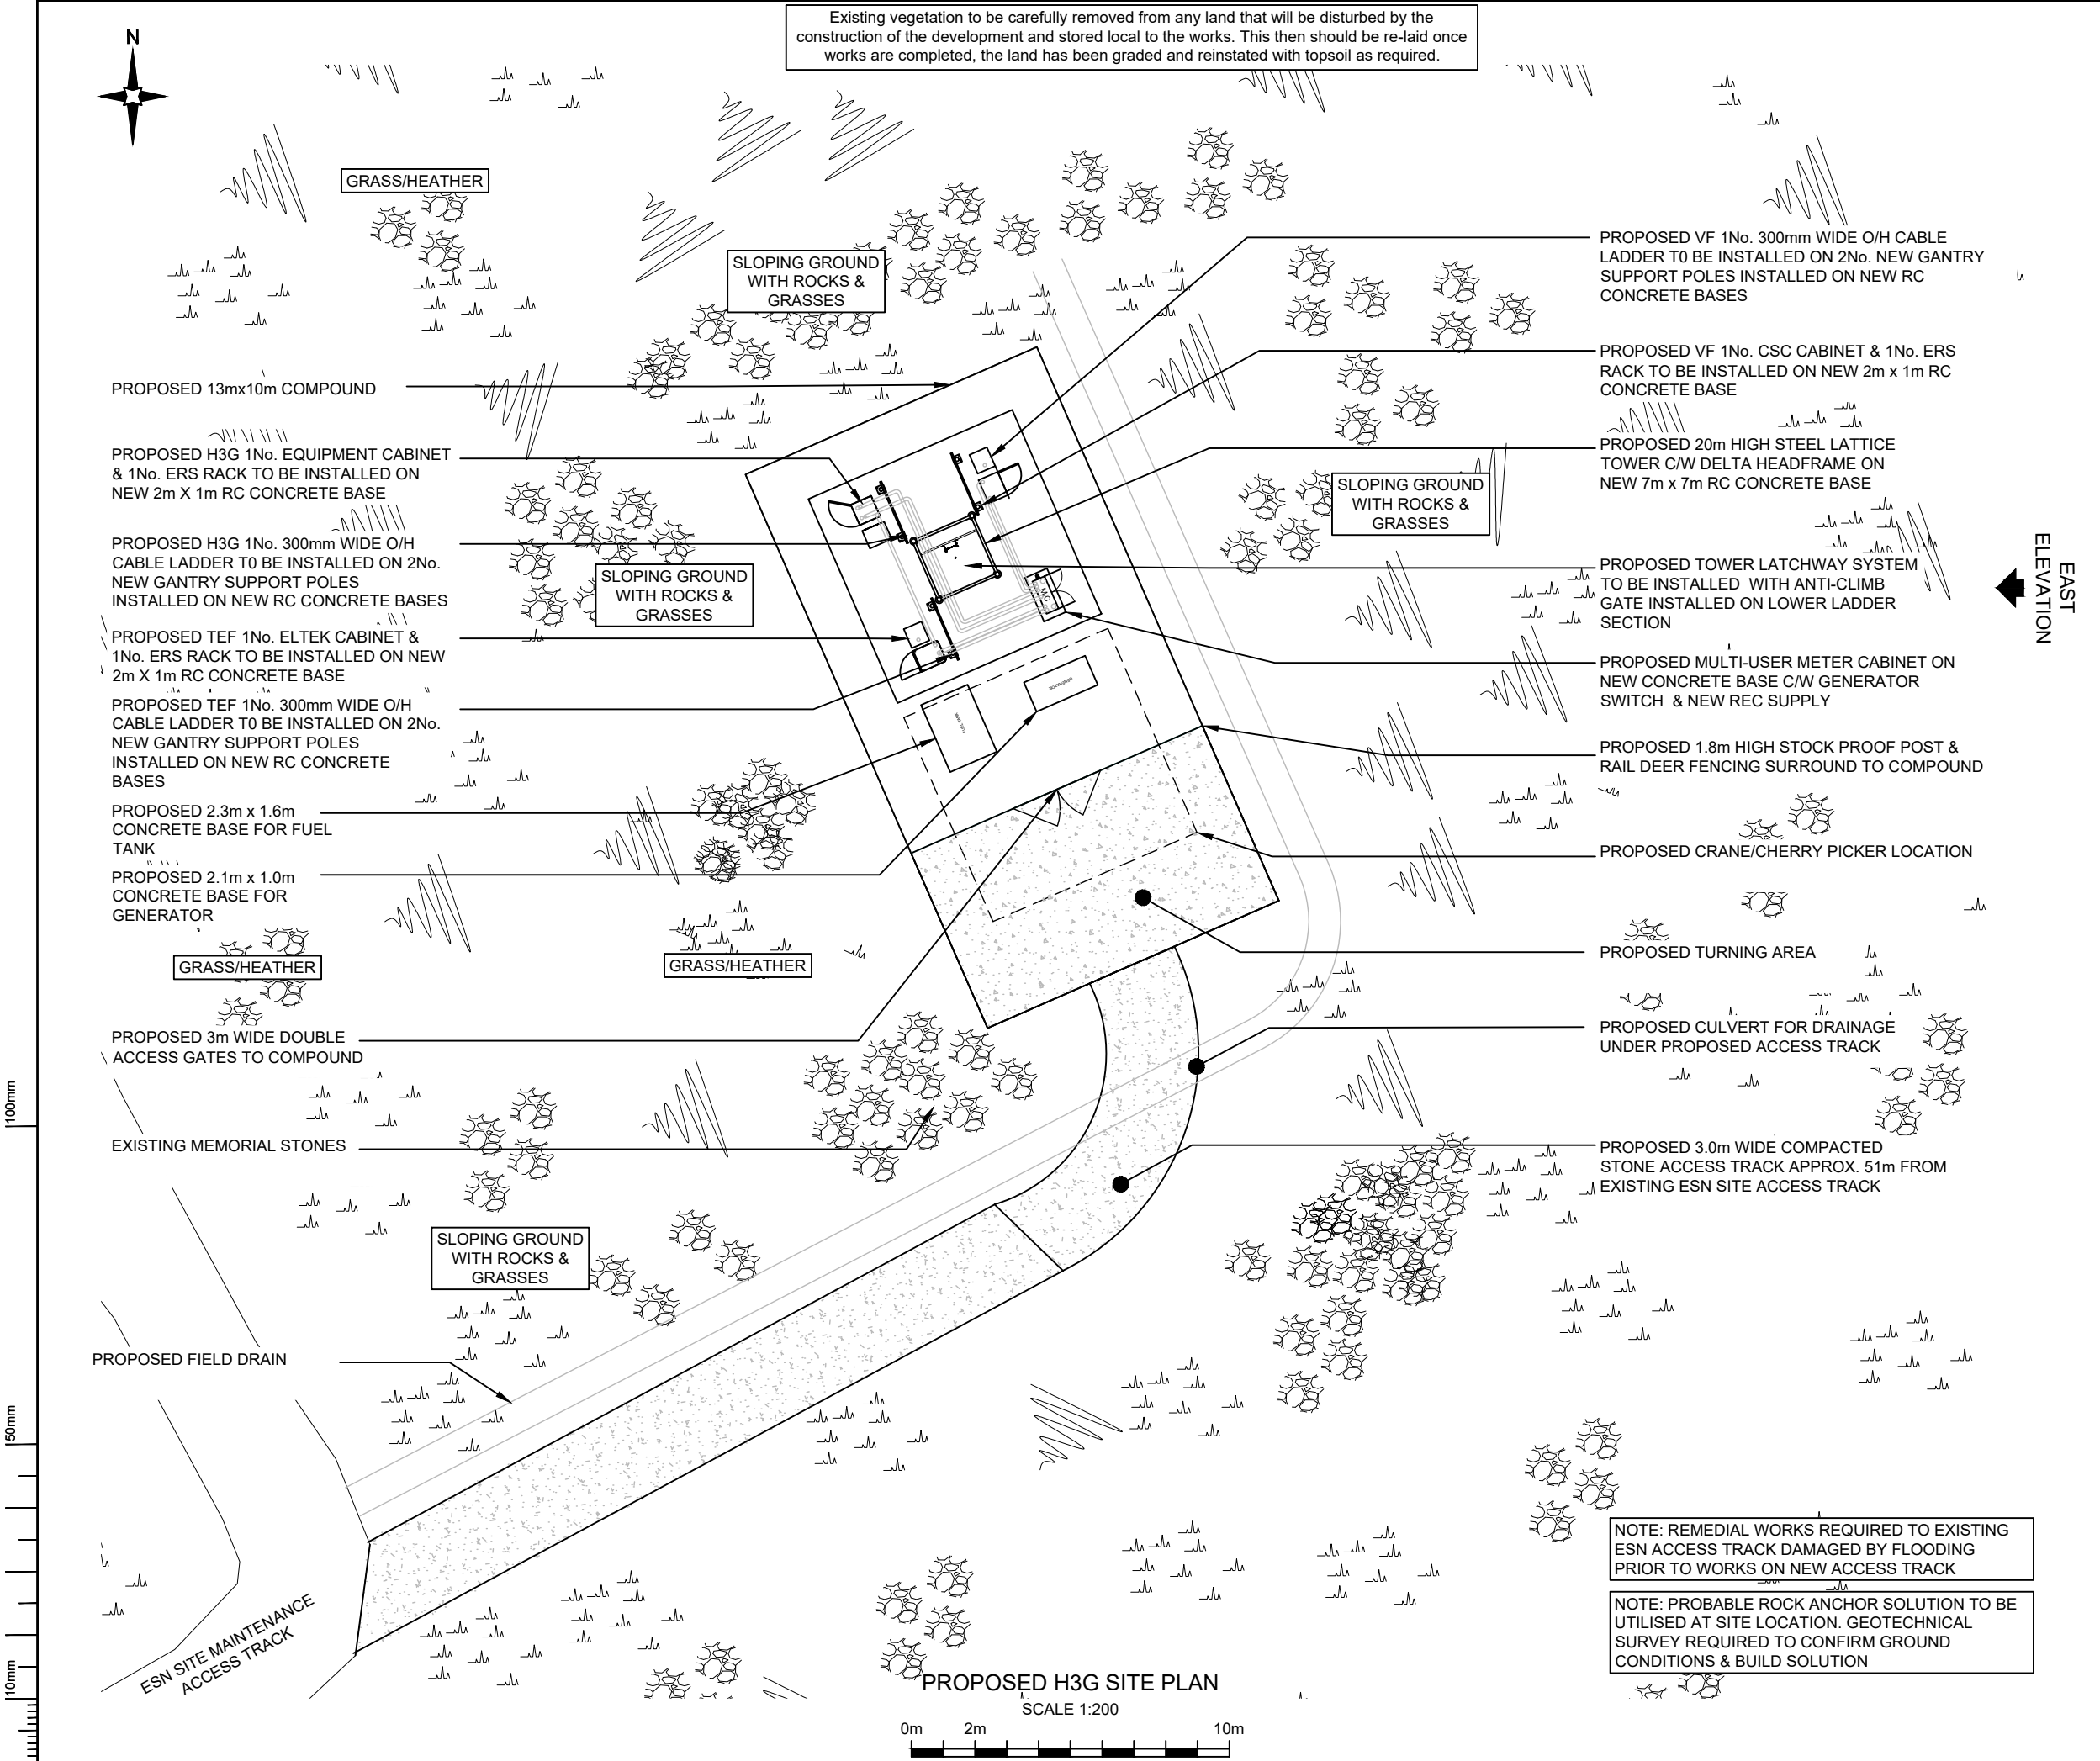


NOTE: PROPOSED TOWER TYPE, HEIGHT & CONCRETE BASE SIZE SUBJECT TO TRIAL DIG AND GROUND INVESTIGATION & GDC BY TOWER MANUFACTURER

NOTE: SITE TO BE STRIPPED & BATTERED TO FORM LEVEL AREA FOR NEW COMPOUND

NOTE: PROBABLE ROCK ANCHOR SOLUTION TO BE UTILISED AT SITE LOCATION. GEOTECHNICAL SURVEY REQUIRED TO CONFIRM GROUND CONDITIONS & BUILD SOLUTION

Master:	MBNL / EE / H3G:	Project:	Purpose of Issue:	Issue:
M001	MBNL	SRN	Planning	A
Date:	15/07/2021	Revision / Upgrade Description:		
Drawn:	CDH	First Issue		
Checked:	WHP			
Approved:	WHP			



Hutchison 3G UK Limited
Star House, 20 Grenfell Road
Maldenhead, SL6 1EH
Tel: 01628 765 000
Fax: 01628 765 001

H3G Base Station Information line:
0845 6043000
Available 8am-8pm Monday to Friday

Design Consultant & Principal Contractor: **WHP Telecoms**
Unit 1 Maple Park,
Low Fields Avenue, Leeds
LS12 6HH
Tel: 01133023550
e-mail: info@whptelecoms.com

Site Name: **ESN2009 CO-LO**

Site ID: **SRN1092**

Address: **KINLOCHAN SOUTH ACCESS ROAD
KINLOCHAN, NEAR STRONTAIN
GLENFINNAN
POLLOCH HIGHLANDS
PH37 4LX**


Title: **210 PROPOSED SITE PLAN 1**

Project: **3UK SRN**

Purpose of Issue: **PLANNING**

Trident ID	3UK Cell ID	H3G Cell ID	MBNL Cell ID	VF Cell ID	TEF Cell ID
8509895	1092	PH0234	INV043	TBC	TBC

Master Drawing No: **SRN1092_M001** Issue: **A**

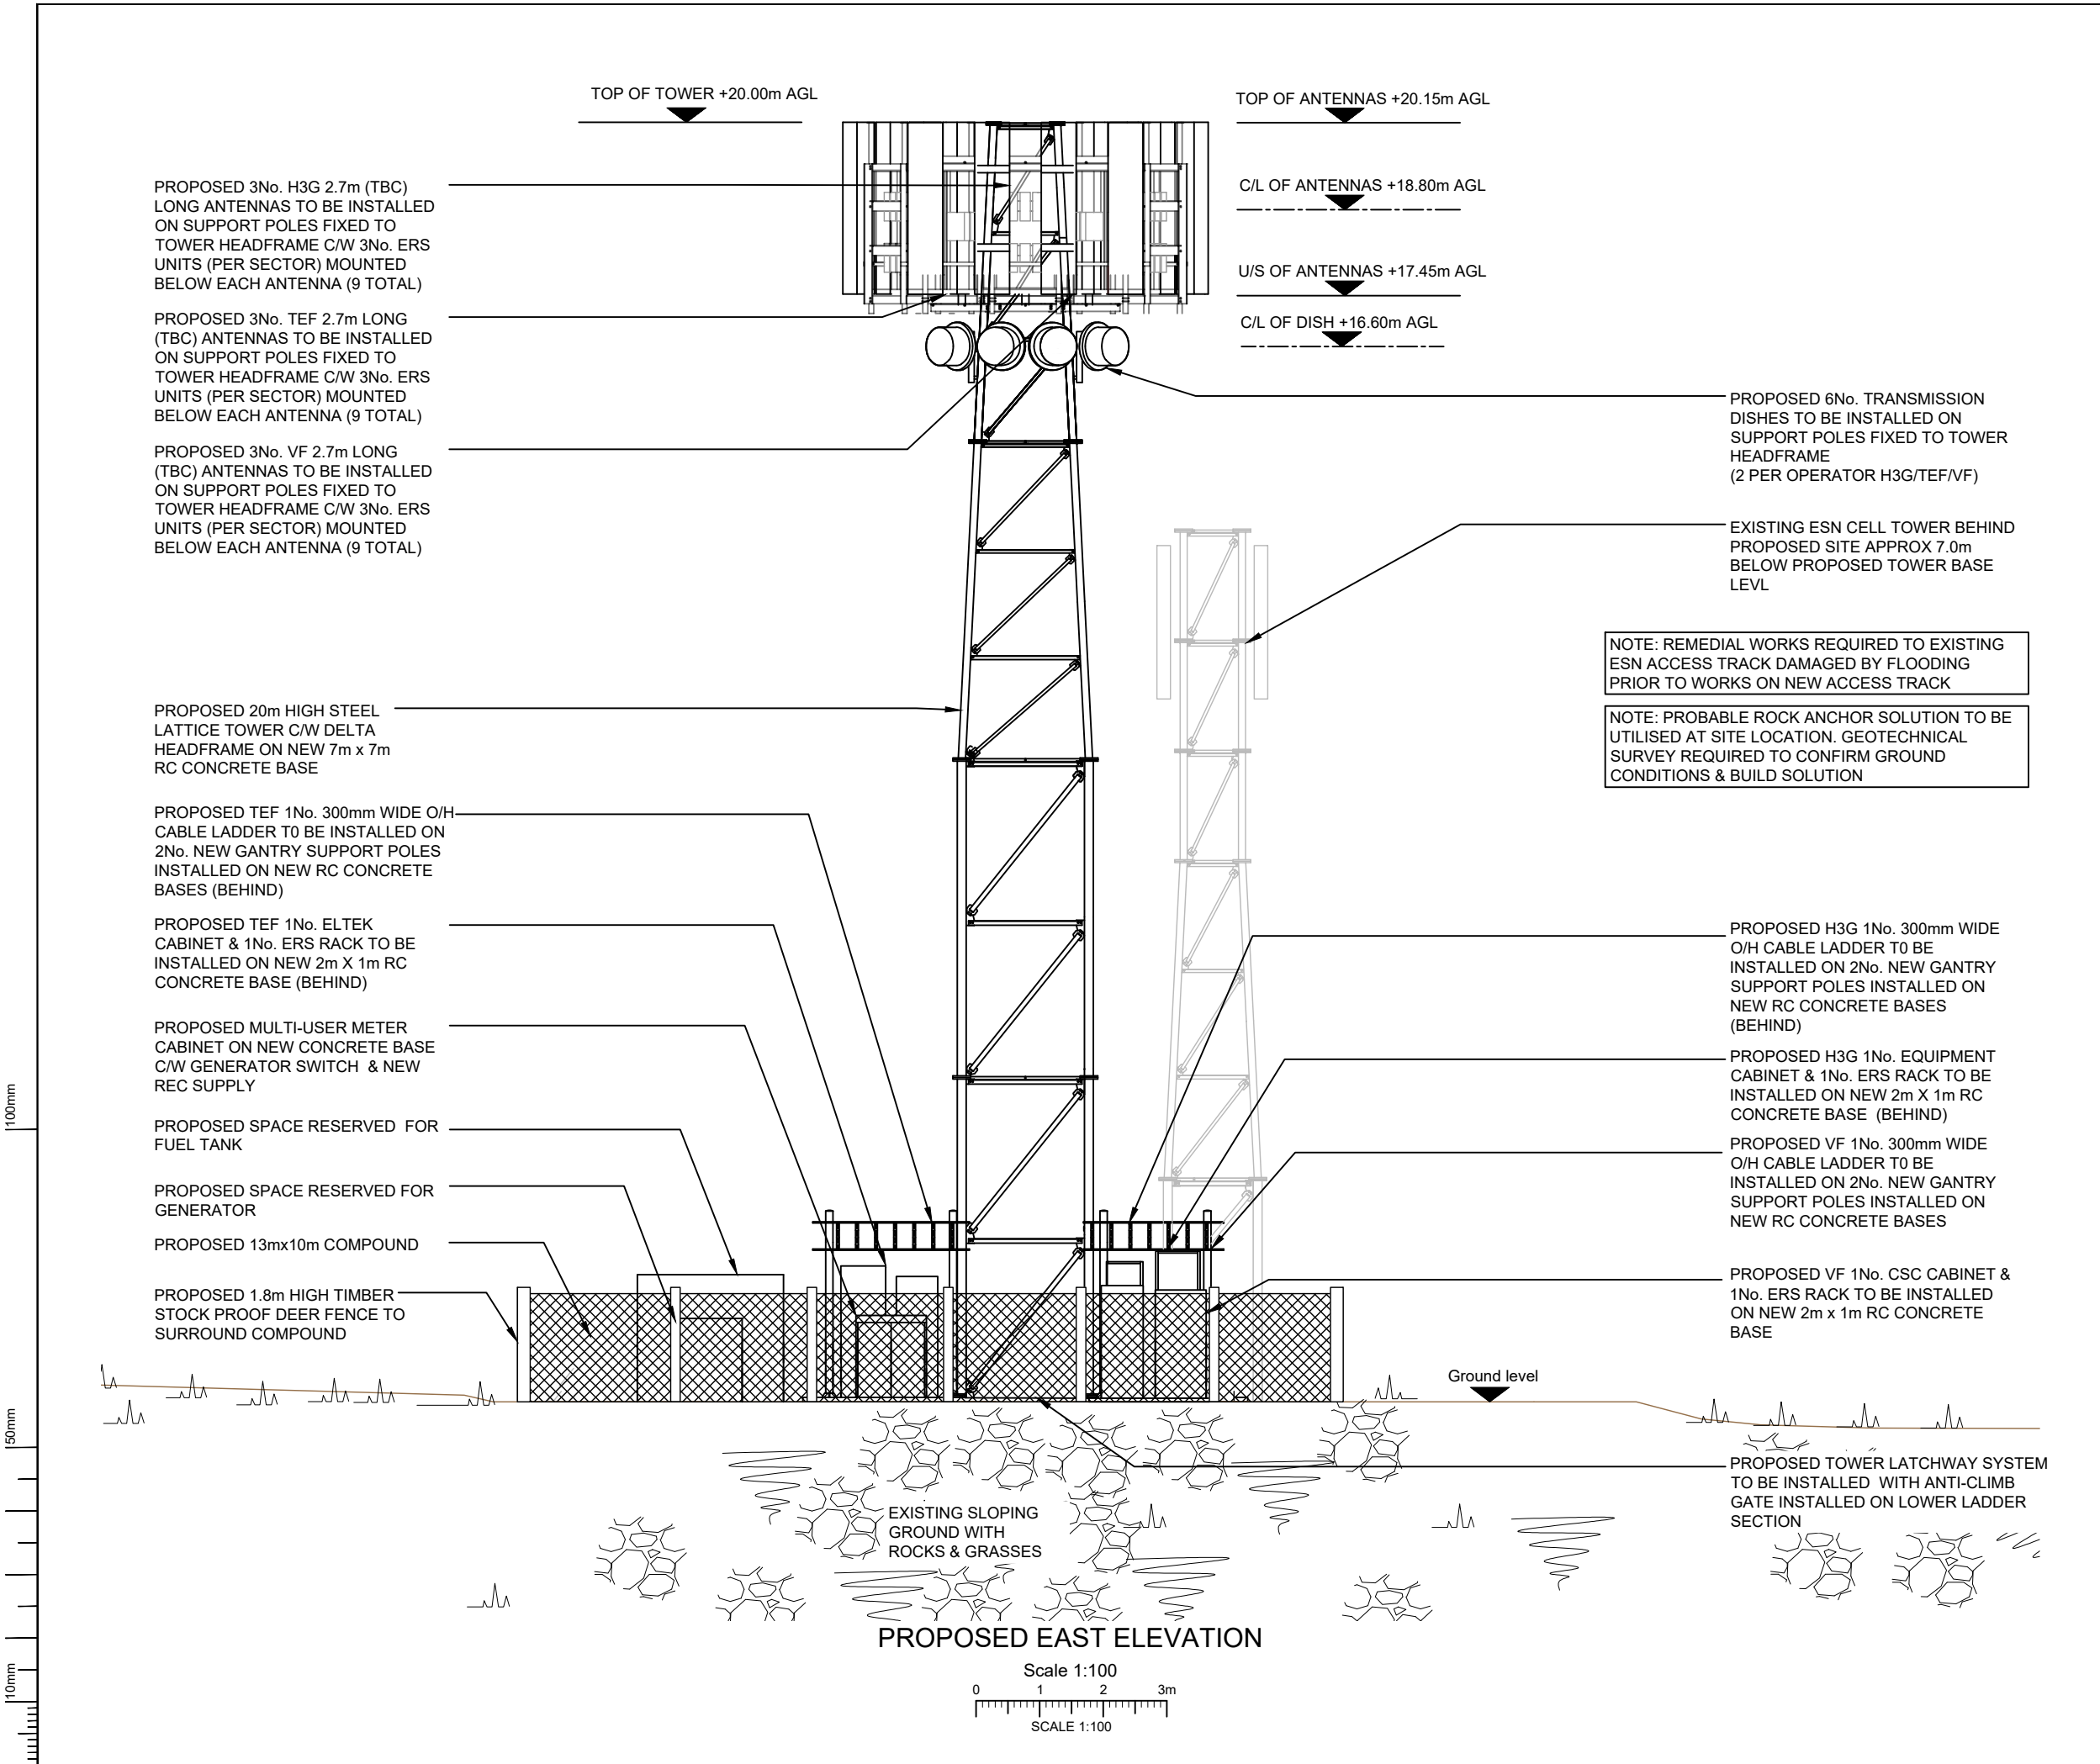

NOTE: PROPOSED TOWER TYPE, HEIGHT & CONCRETE BASE SIZE SUBJECT TO TRIAL DIG AND GROUND INVESTIGATION & GDC BY TOWER MANUFACTURER

NOTE: SITE TO BE STRIPPED & BATTERED TO FORM LEVEL AREA FOR NEW COMPOUND

NOTE: PROBABLE ROCK ANCHOR SOLUTION TO BE UTILISED AT SITE LOCATION. GEOTECHNICAL SURVEY REQUIRED TO CONFIRM GROUND CONDITIONS & BUILD SOLUTION

Master:	MBNL / EE / H3G:	Project:	Purpose of Issue:	Issue:
M001	MBNL	SRN	Planning	A
Date:	15/07/2021	Revision / Upgrade Description:		
Drawn:	CDH	First Issue		
Checked:	WHP			
Approved:	WHP			



Hutchison 3G UK Limited
Star House, 20 Grenfell Road
Maidenhead, SL6 1EH
Tel: 01628 765 000
Fax: 01628 765 001

H3G Base Station Information line:
0845 6043000
Available 8am-8pm Monday to Friday

Design Consultant: & Principal Contractor

WHP Telecoms
Unit 1 Maple Park,
Low Fields Avenue, Leeds
LS12 6HH

Tel: 01133023550
e-mail: info@whptelecoms.com

Site Name:

ESN2009 CO-LO

Site ID:

SRN1092

Address:

KINLOCHAN SOUTH ACCESS ROAD
KINLOCHAN, NEAR STRONTAIN
GLENFINNAN
POLLOCH HIGHLANDS
PH37 4LX

Title:

260 PROPOSED SITE ELEVATION

Project:

3UK SRN

Purpose of Issue:

PLANNING

Trident ID	3UK Cell ID	H3G Cell ID	MBNL Cell ID	VF Cell ID	TEF Cell ID
8509895	1092	PH0234	INV043	TBC	TBC

Master Drawing No:

SRN1092_M001

Issue:

A

v1.0